


NOTES

1. ALL DIMENSIONS ARE IN CENTIMETERS UNLESS STATED OTHERWISE.
2. ALL LEVELS ARE IN CM & RELATE TO  $\pm 00$  AT 45CM ABOVE EXISTING ROAD CENTER.
3. DRAWING NOT TO BE MEASURED, ONLY WRITTEN DIMENSIONS ARE TO BE FOLLOWED.
4. AMBIGUITIES, IF ANY, ARE TO BE CLARIFIED WITH THE ARCHITECT PRIOR TO THE COMMENCEMENT OF WORK

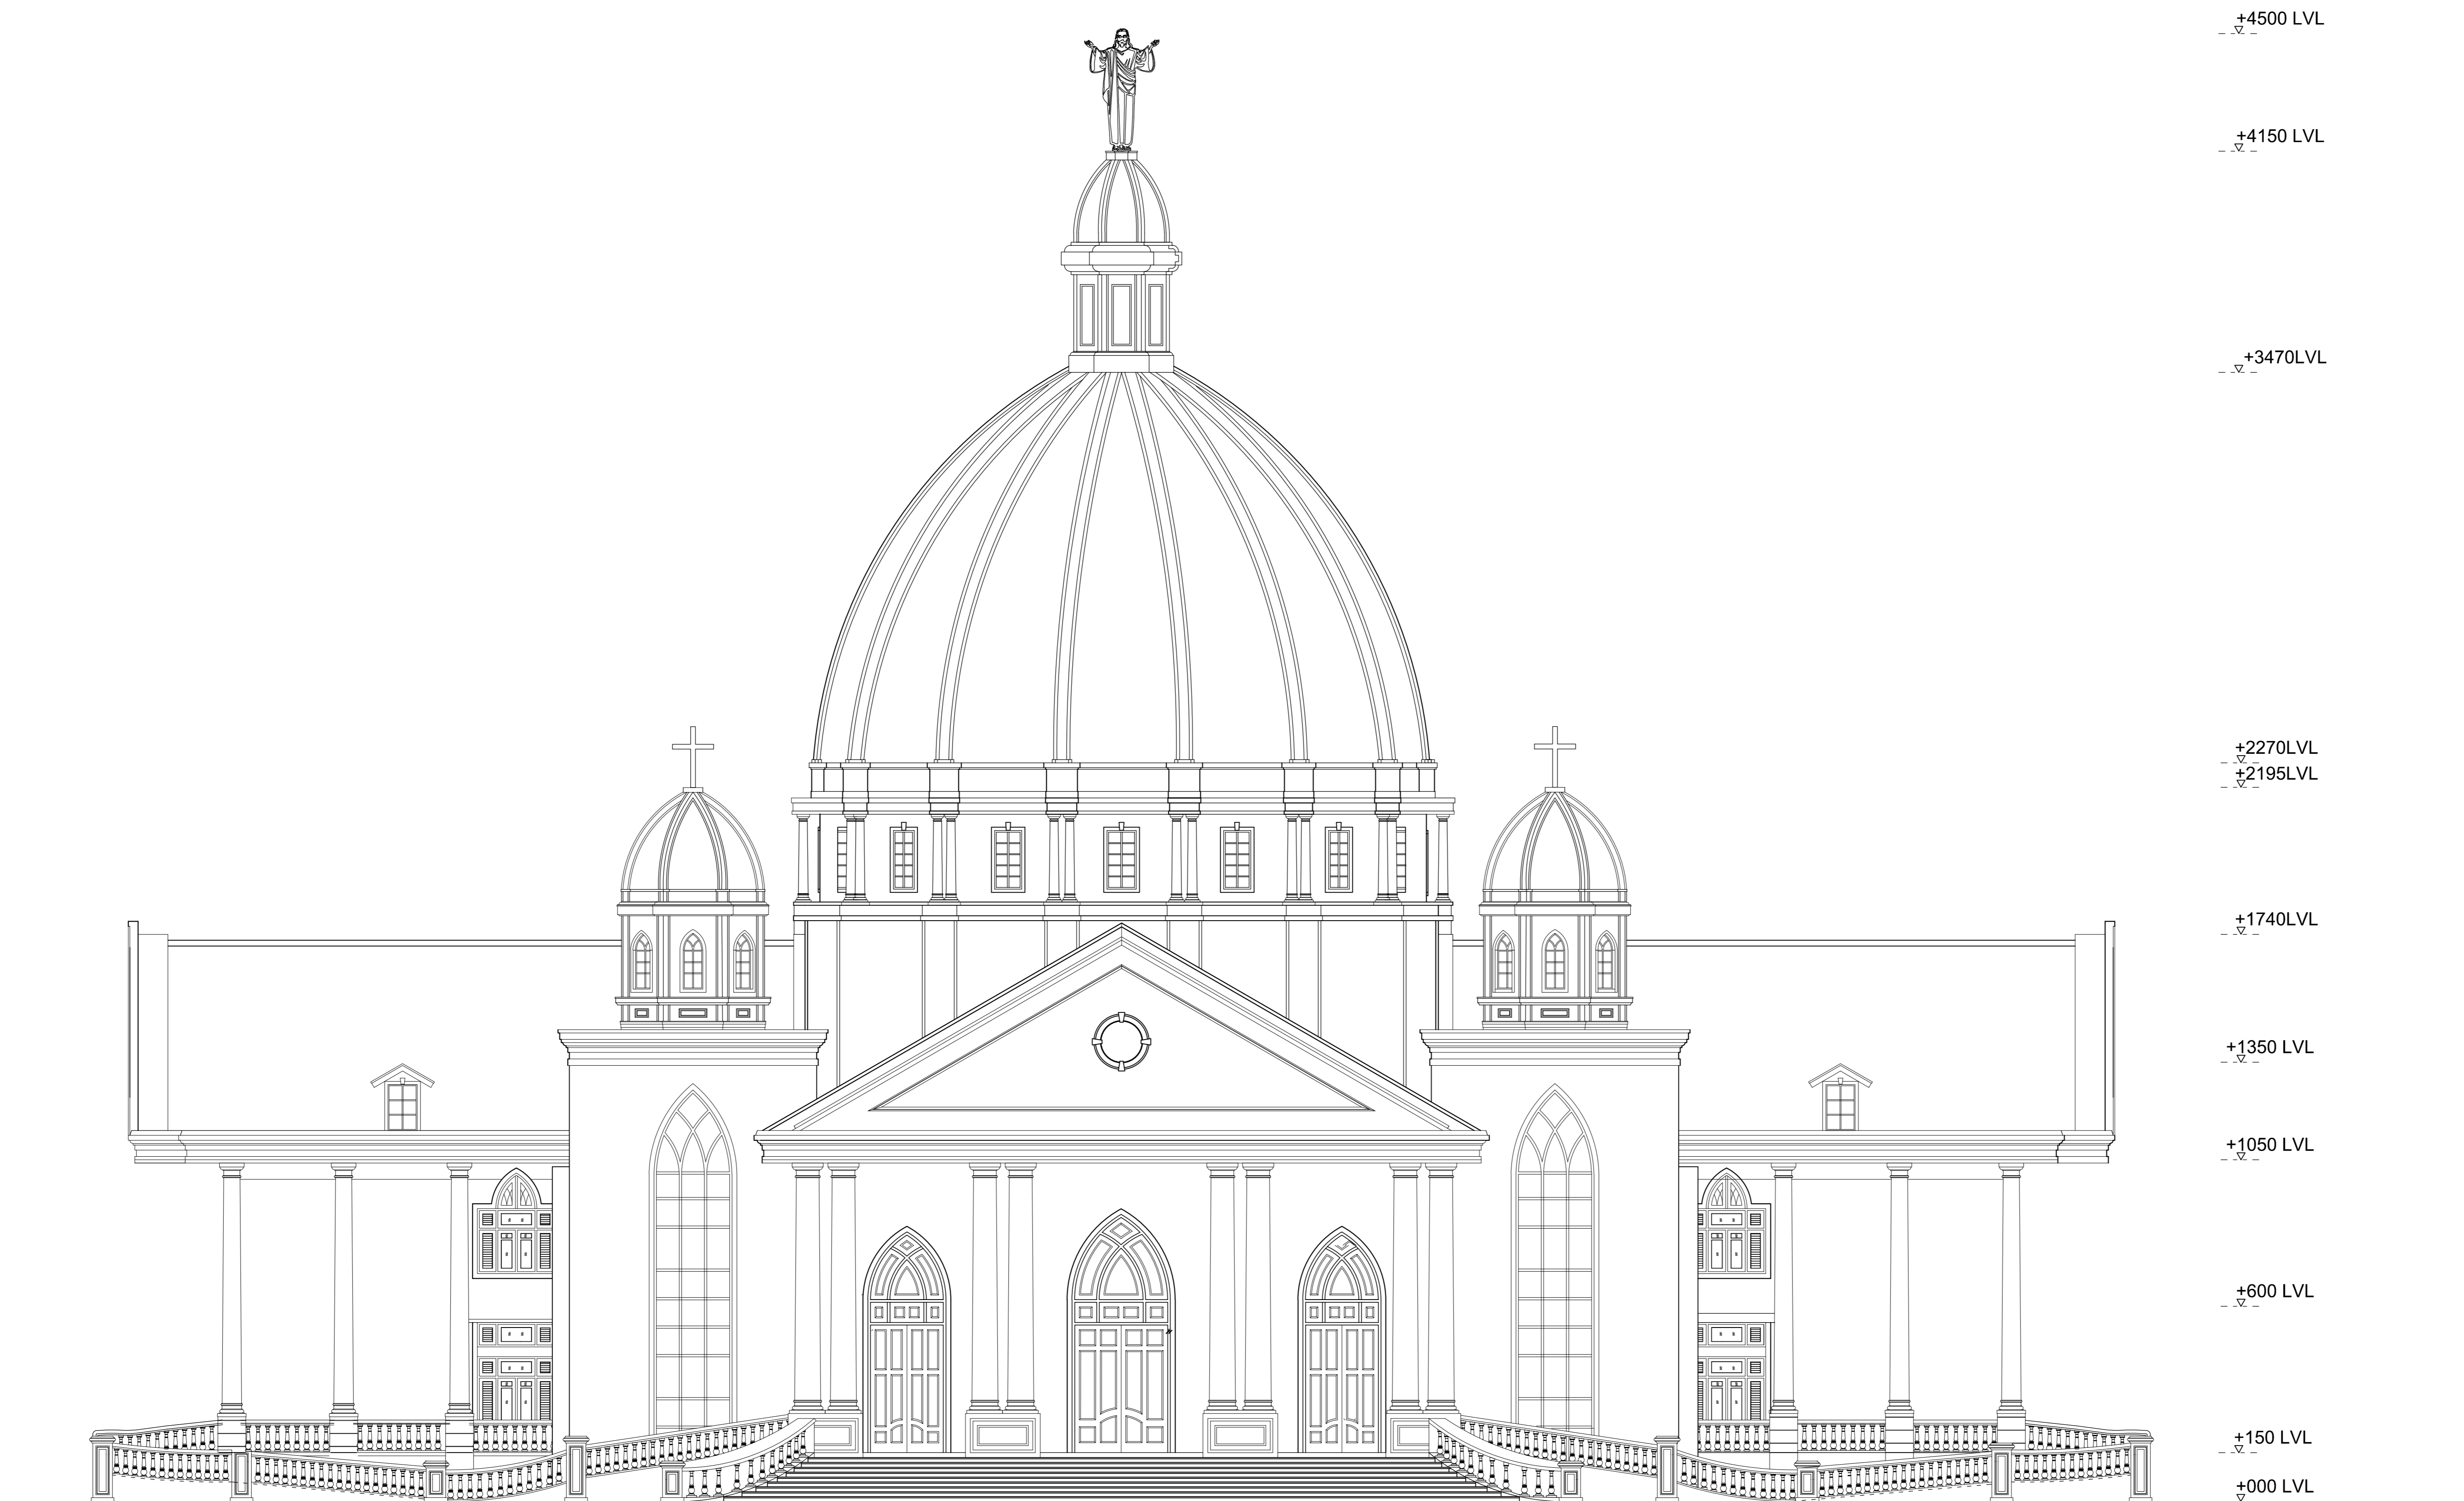

**FRONT ELEVATION**

SCALE 1:100

| Rev | By | Chkd | Aprvd | Date | Description |
|-----|----|------|-------|------|-------------|
|-----|----|------|-------|------|-------------|

CLIENT

PARISH PRIEST  
ST. JOHN DE BRITTO CHURCH  
SHAKTHIKULANGARA, KOLLAM

PROJECT

PROPOSED RE-CONSTRUCTION OF  
ST. JOHN DE BRITTO CHURCH  
SHAKTHIKULANGARA, KOLLAM

DRAWING

**FRONT ELEVATION**

Drawn by \_\_\_\_\_ Date: 23-11-23

Checked by \_\_\_\_\_ Date: \_\_\_\_\_

Authorised by \_\_\_\_\_ Date: \_\_\_\_\_

DRAWING No. \_\_\_\_\_ Revision \_\_\_\_\_

A-010

Drawing Scale: 1:100

Proj Ref: \_\_\_\_\_ Plot scale: \_\_\_\_\_

STRUCTURAL CONSULTANTS



Aspire Structural Pvt. Ltd.  
K.Murali Road,  
Kumaranasan Nagar, Kochi-20  
Tel: +91-9744973556, 7204739497  
9744146064  
projects@aspirestructural.com  
aspirestructural.com

ARCHITECTS

ELOI DESIGNS,  
ANGEL'S ARCADE,  
SOUTH KALAMASERRY,  
KOCHI - 682 022  
PH : 92 87 21 55 00  
E-MAIL : eloidesigns007@gmail.com

