

NOTES

1. ALL DIMENSIONS ARE IN CENTIMETERS UNLESS STATED OTHERWISE.
2. ALL LEVELS ARE IN CM & RELATE TO ±00 AT 45CM ABOVE EXISTING ROAD CENTER.
3. DRAWING NOT TO BE MEASURED, ONLY WRITTEN DIMENSIONS ARE TO BE FOLLOWED.
4. AMBIGUITIES, IF ANY, ARE TO BE CLARIFIED WITH THE ARCHITECT PRIOR TO THE COMMENCEMENT OF WORK

Rev	By	Chkd	Aprvd	Date	Description

CLIENT
**PARISH PRIEST
 ST.JOHN DE BRITTO CHURCH
 SHAKTHIKULANGARA, KOLLAM**

PROJECT
**PROPOSED RE-CONSTRUCTION OF
 ST.JOHN DE BRITTO CHURCH
 SHAKTHIKULANGARA, KOLLAM**

DRAWING
SECTION E - E

Drawn by _____ Date: 23-11-23
 Checked by _____ Date: _____
 Authorised by _____ Date: _____

DRAWING No. A-013 Revision _____

Drawing Scale: 1:100
 Proj Ref: _____ Plot scale: _____

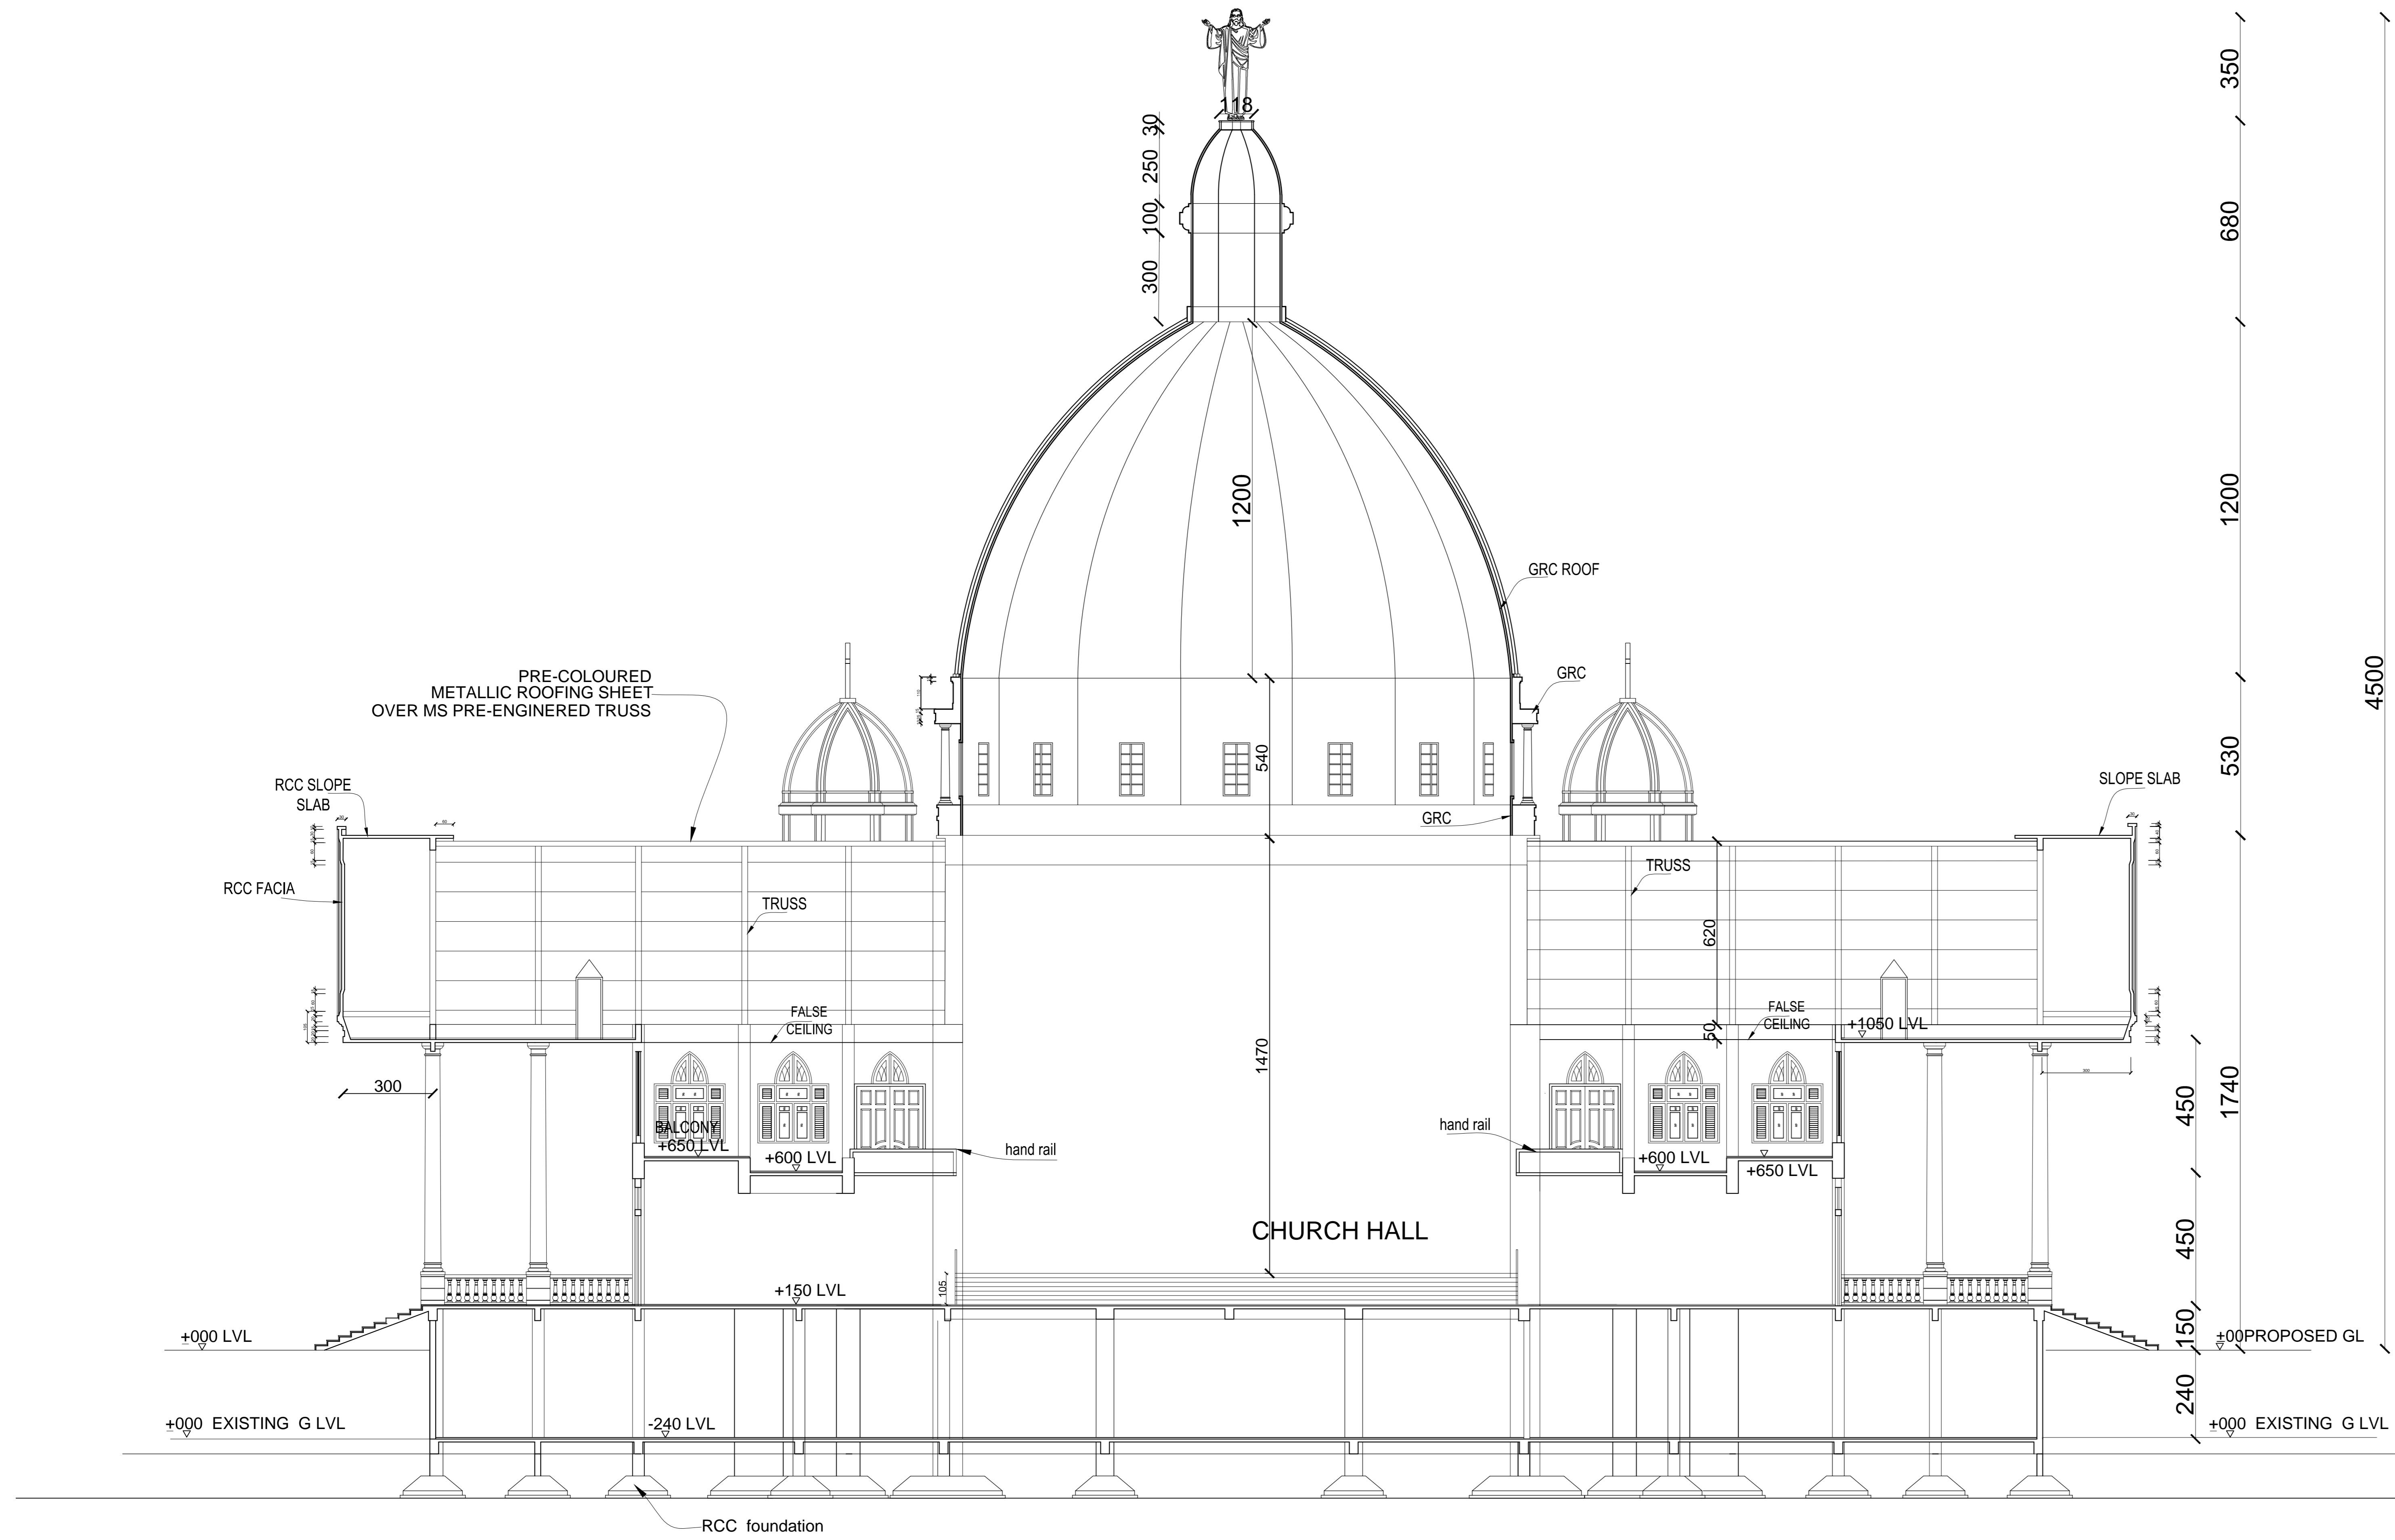
STRUCTURAL CONSULTANTS



Aspire Structural Pvt. Ltd.
 K.Murali Road,
 Kumaranasan Nagar, Kochi-20
 Tel. +91-9744973556, 7204739497
 9744146064
 projects@aspirestructural.com
 aspirestructural.com

ARCHITECTS

ELOI DESIGNS.
 ANGEL'S ARCADE,
 SOUTH KALAMASERRY,
 KOCHI - 682 022
 PH : 92 87 21 55 00
 E-MAIL : eloidesigns007@gmail.com

SECTION E E
 SCALE 1:100